



PLANT NORTH



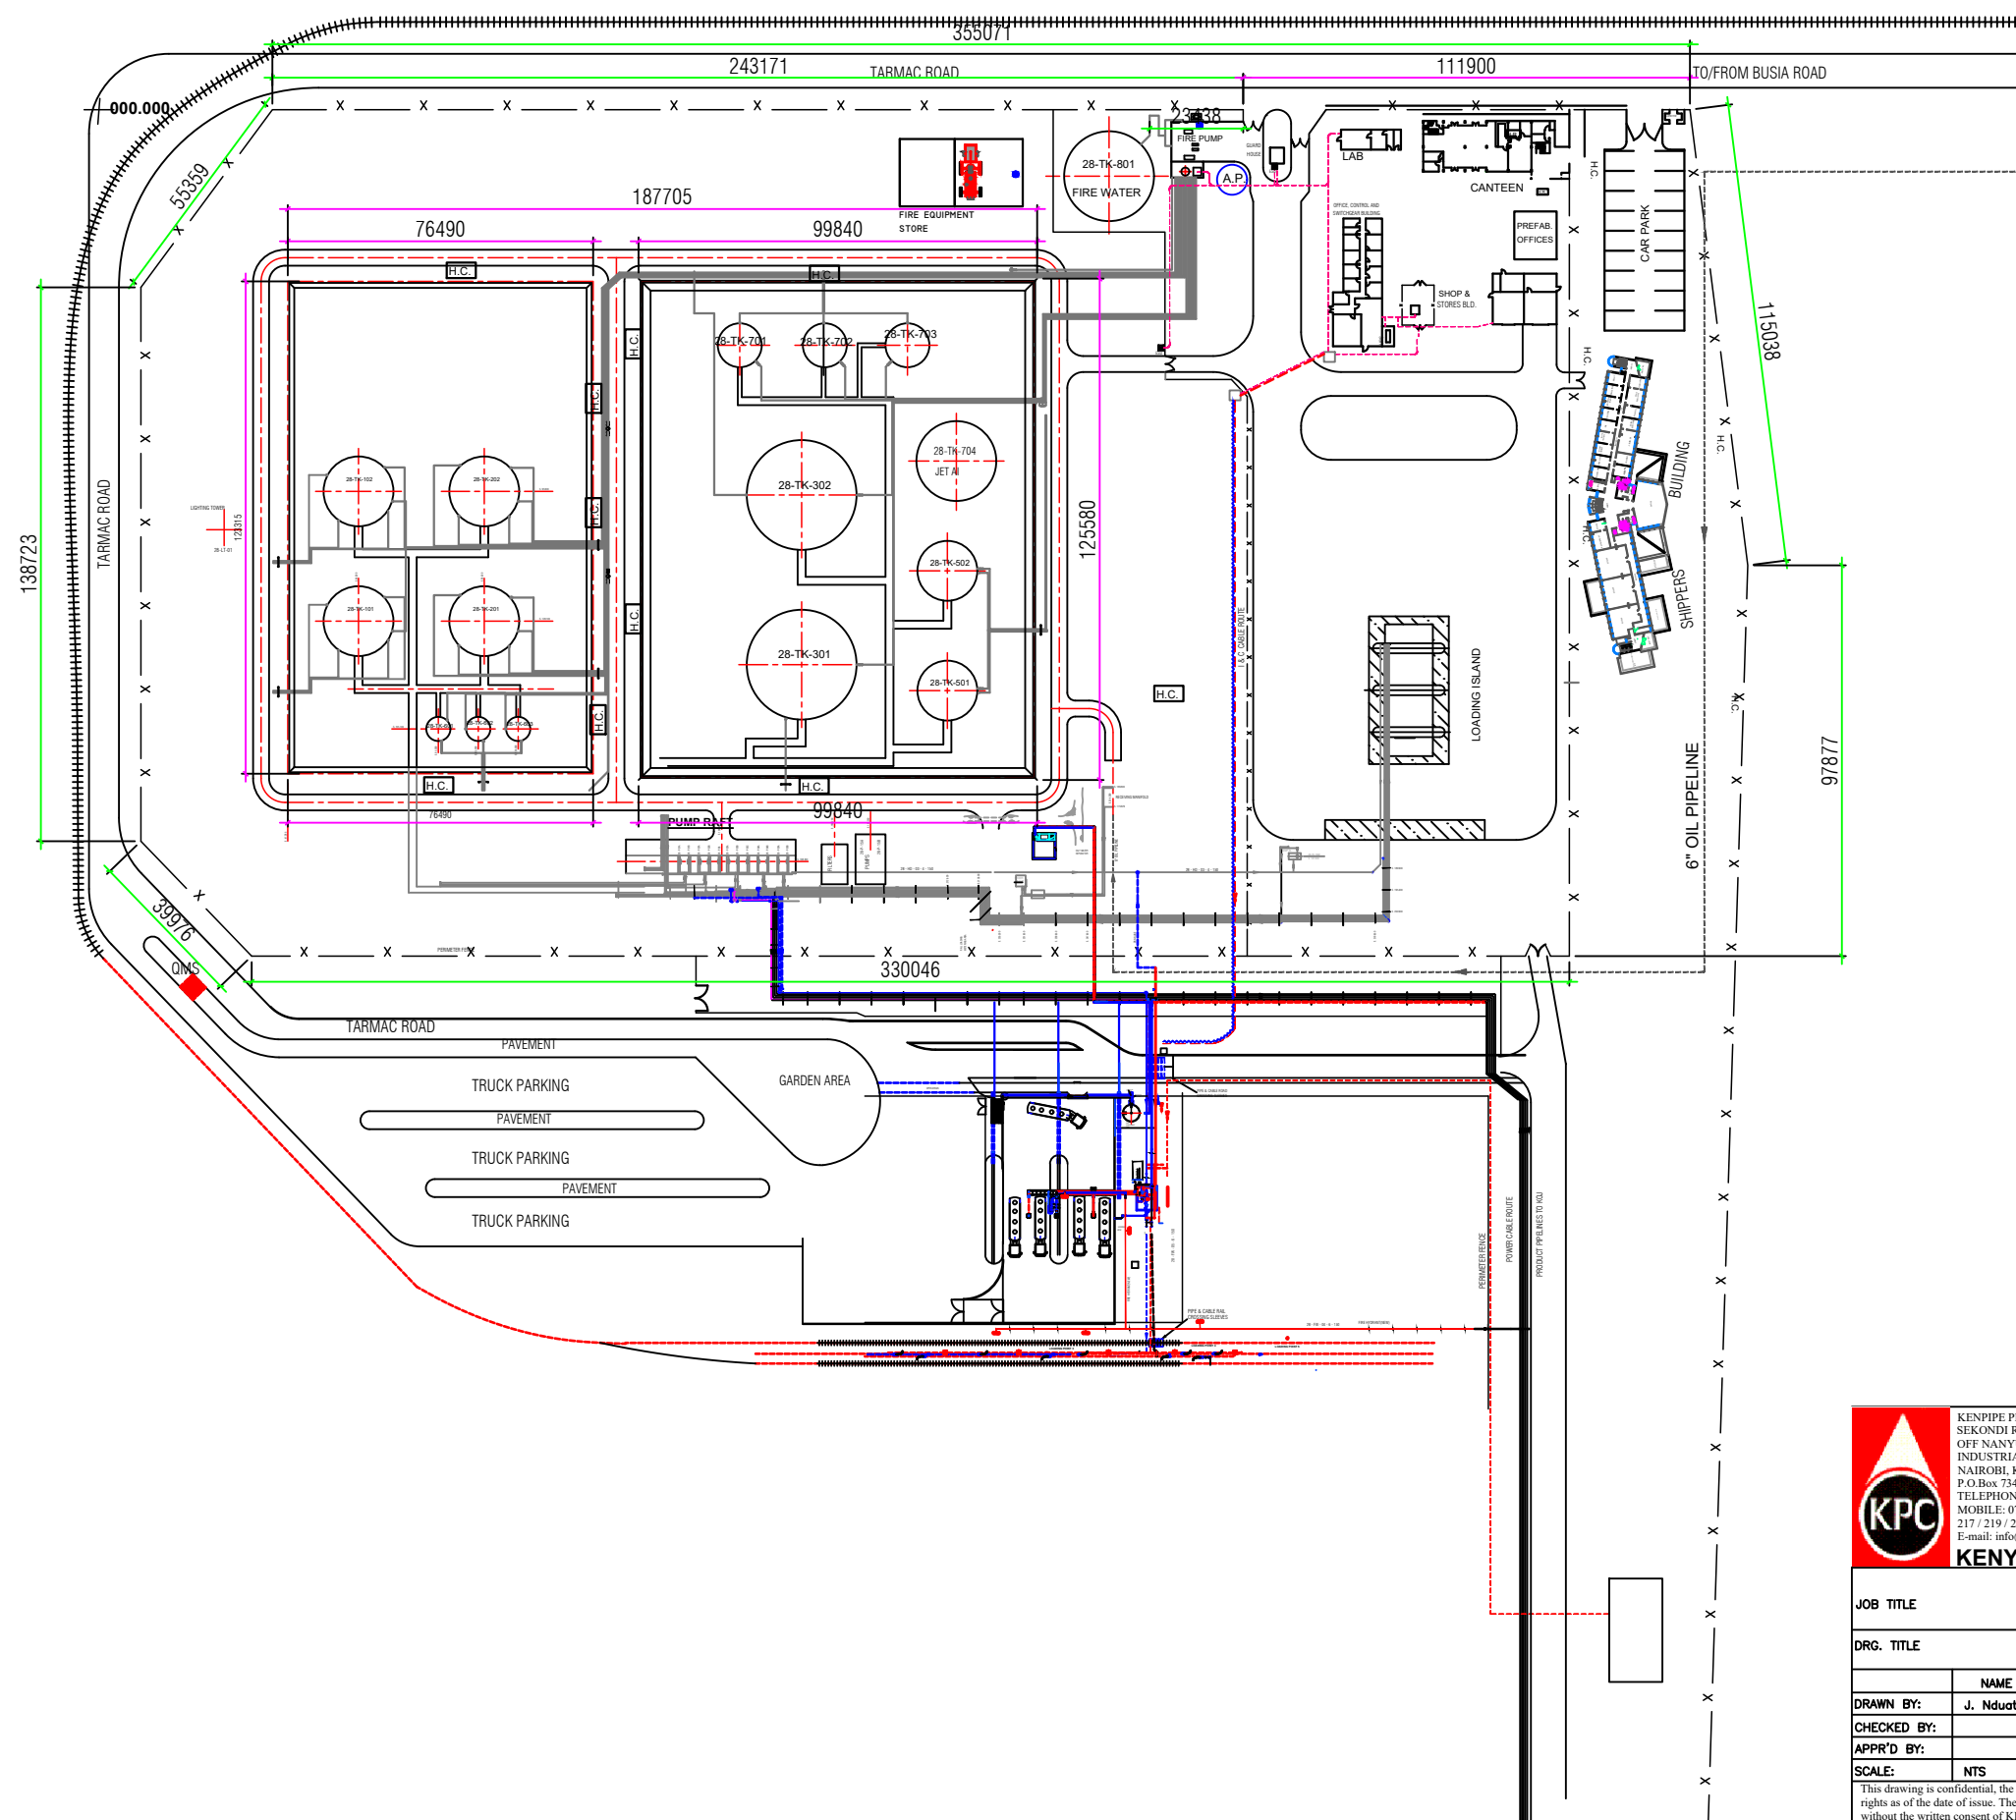

KENPIPE PLAZA,
SEKONDI ROAD,
OFF NANYUKI ROAD,
INDUSTRIAL AREA,
NAIROBI, KENYA.
P.O.Box 73442 - 00200
TELEPHONE: 254-20-2606500-4
MOBILE: 0722 207 678/ 9/0734 333
217 / 219 / 234 226
E-mail: info@kpc.co.ke

KENYA PIPELINE COMPANY LIMITED

JOB TITLE		KISUMU DEPOT		
DRG. TITLE		SITE LAYOUT PLAN		
DRAWN BY:	NAME	SIGN	DATE	
CHECKED BY:	J. Nduati		August, 2022	
APPR'D BY:			REV 0	
SCALE:	NTS	DRAWING NO. KPC/GA/28		

This drawing is confidential, the design and information on the drawing are subject to copyright and design rights as of the date of issue. The drawing shall not be reproduced in whole or part or released to third parties without the written consent of KENYA PIPELINE COMPANY LIMITED.

©