


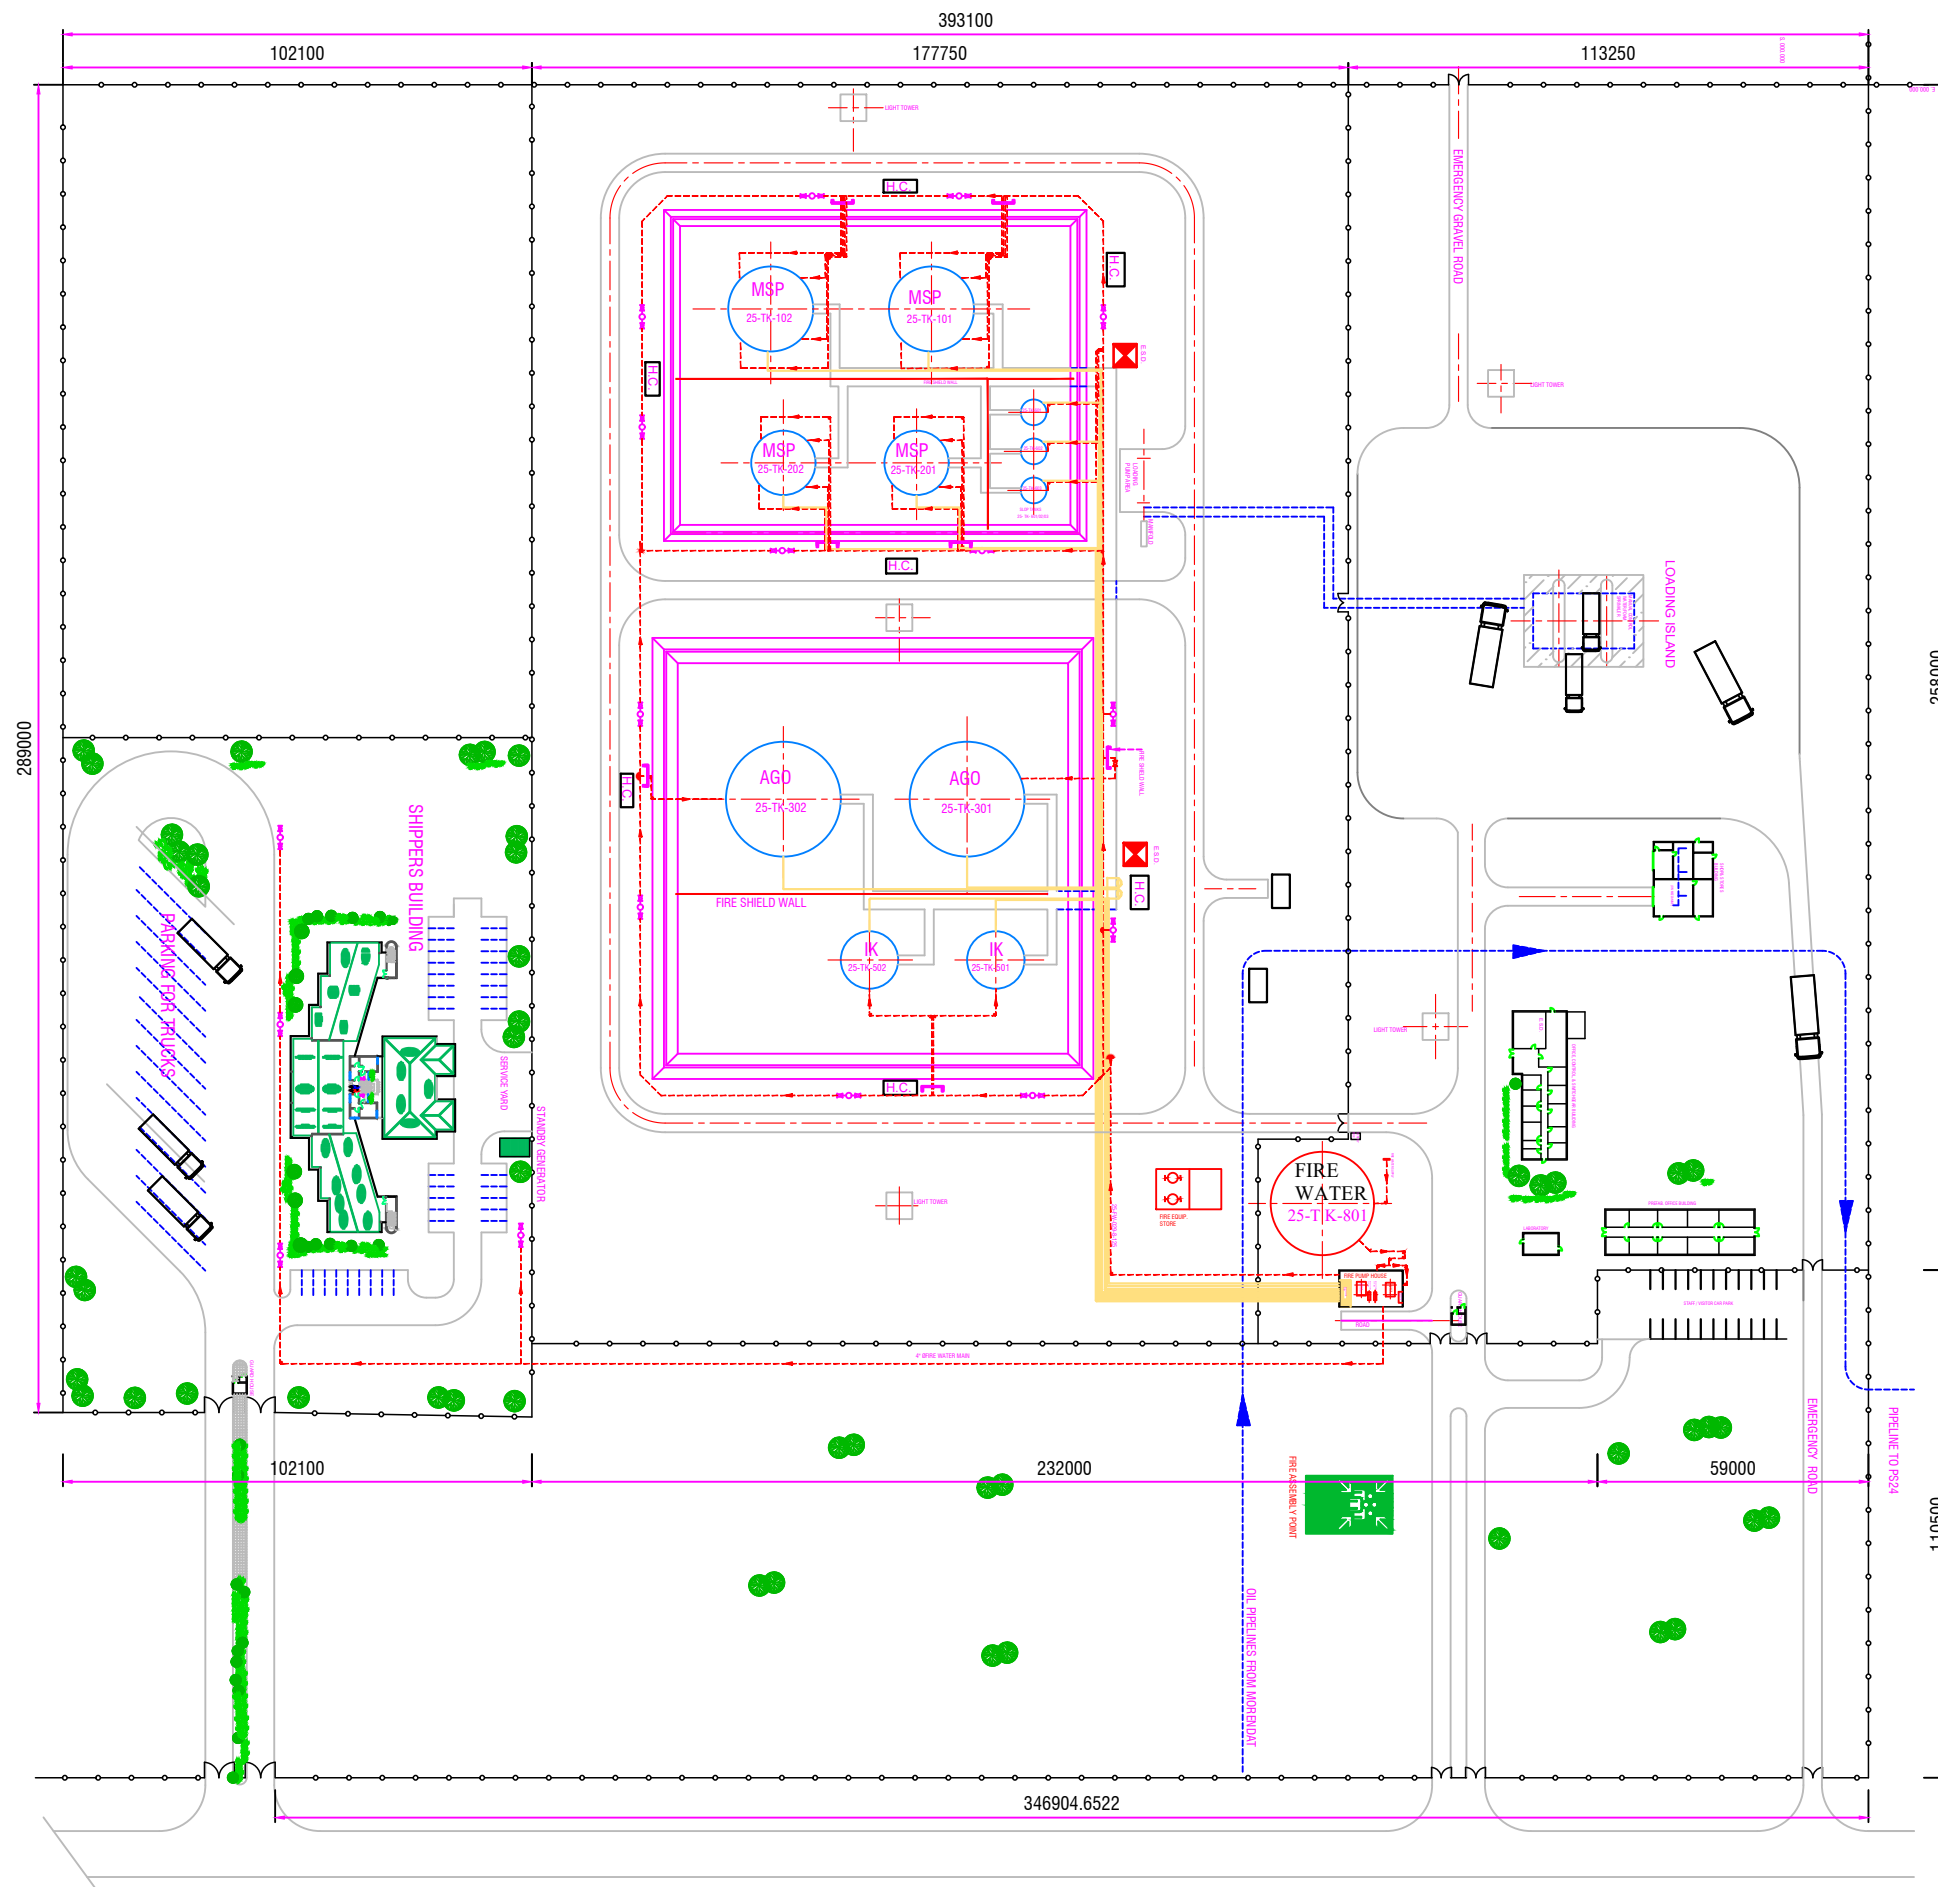

HEAD OFFICE: KENPIPE PLAZA,
INDUSTRIAL AREA, SEKONDI ROAD
P.O. BOX 73442- 00200
TEL: 6532244/ 020-2606500-4
FAX: 530384/650438
MOBILE: 0722 207 678/ 9/ 0734 333 215/ 217/ 219
NAIROBI, KENYA
Email: info@kpc.co.ke Website: www.kpc.co.ke

KENYA PIPELINE COMPANY LIMITED

JOB TITLE

NAKURU TERMINAL - PS. 25

DRG. TITLE

STATION LAYOUT PLAN

NAME	SIGN	DATE	
DRAWN BY: J.N.N		JULY, 2013	
CHECKED BY:			REVISION
APPR'D BY:			
SCALE: NTS	DRAWING NO.	KPC/HSE/ 25	

This drawing is confidential, the design and Information on the drawing are subject to copyright and design rights as of the date of issue. The drawing shall not be reproduced in whole or part or released to third parties without the written consent of KENYA PIPELINE COMPANY LIMITED.

©