




PLANT NORTH

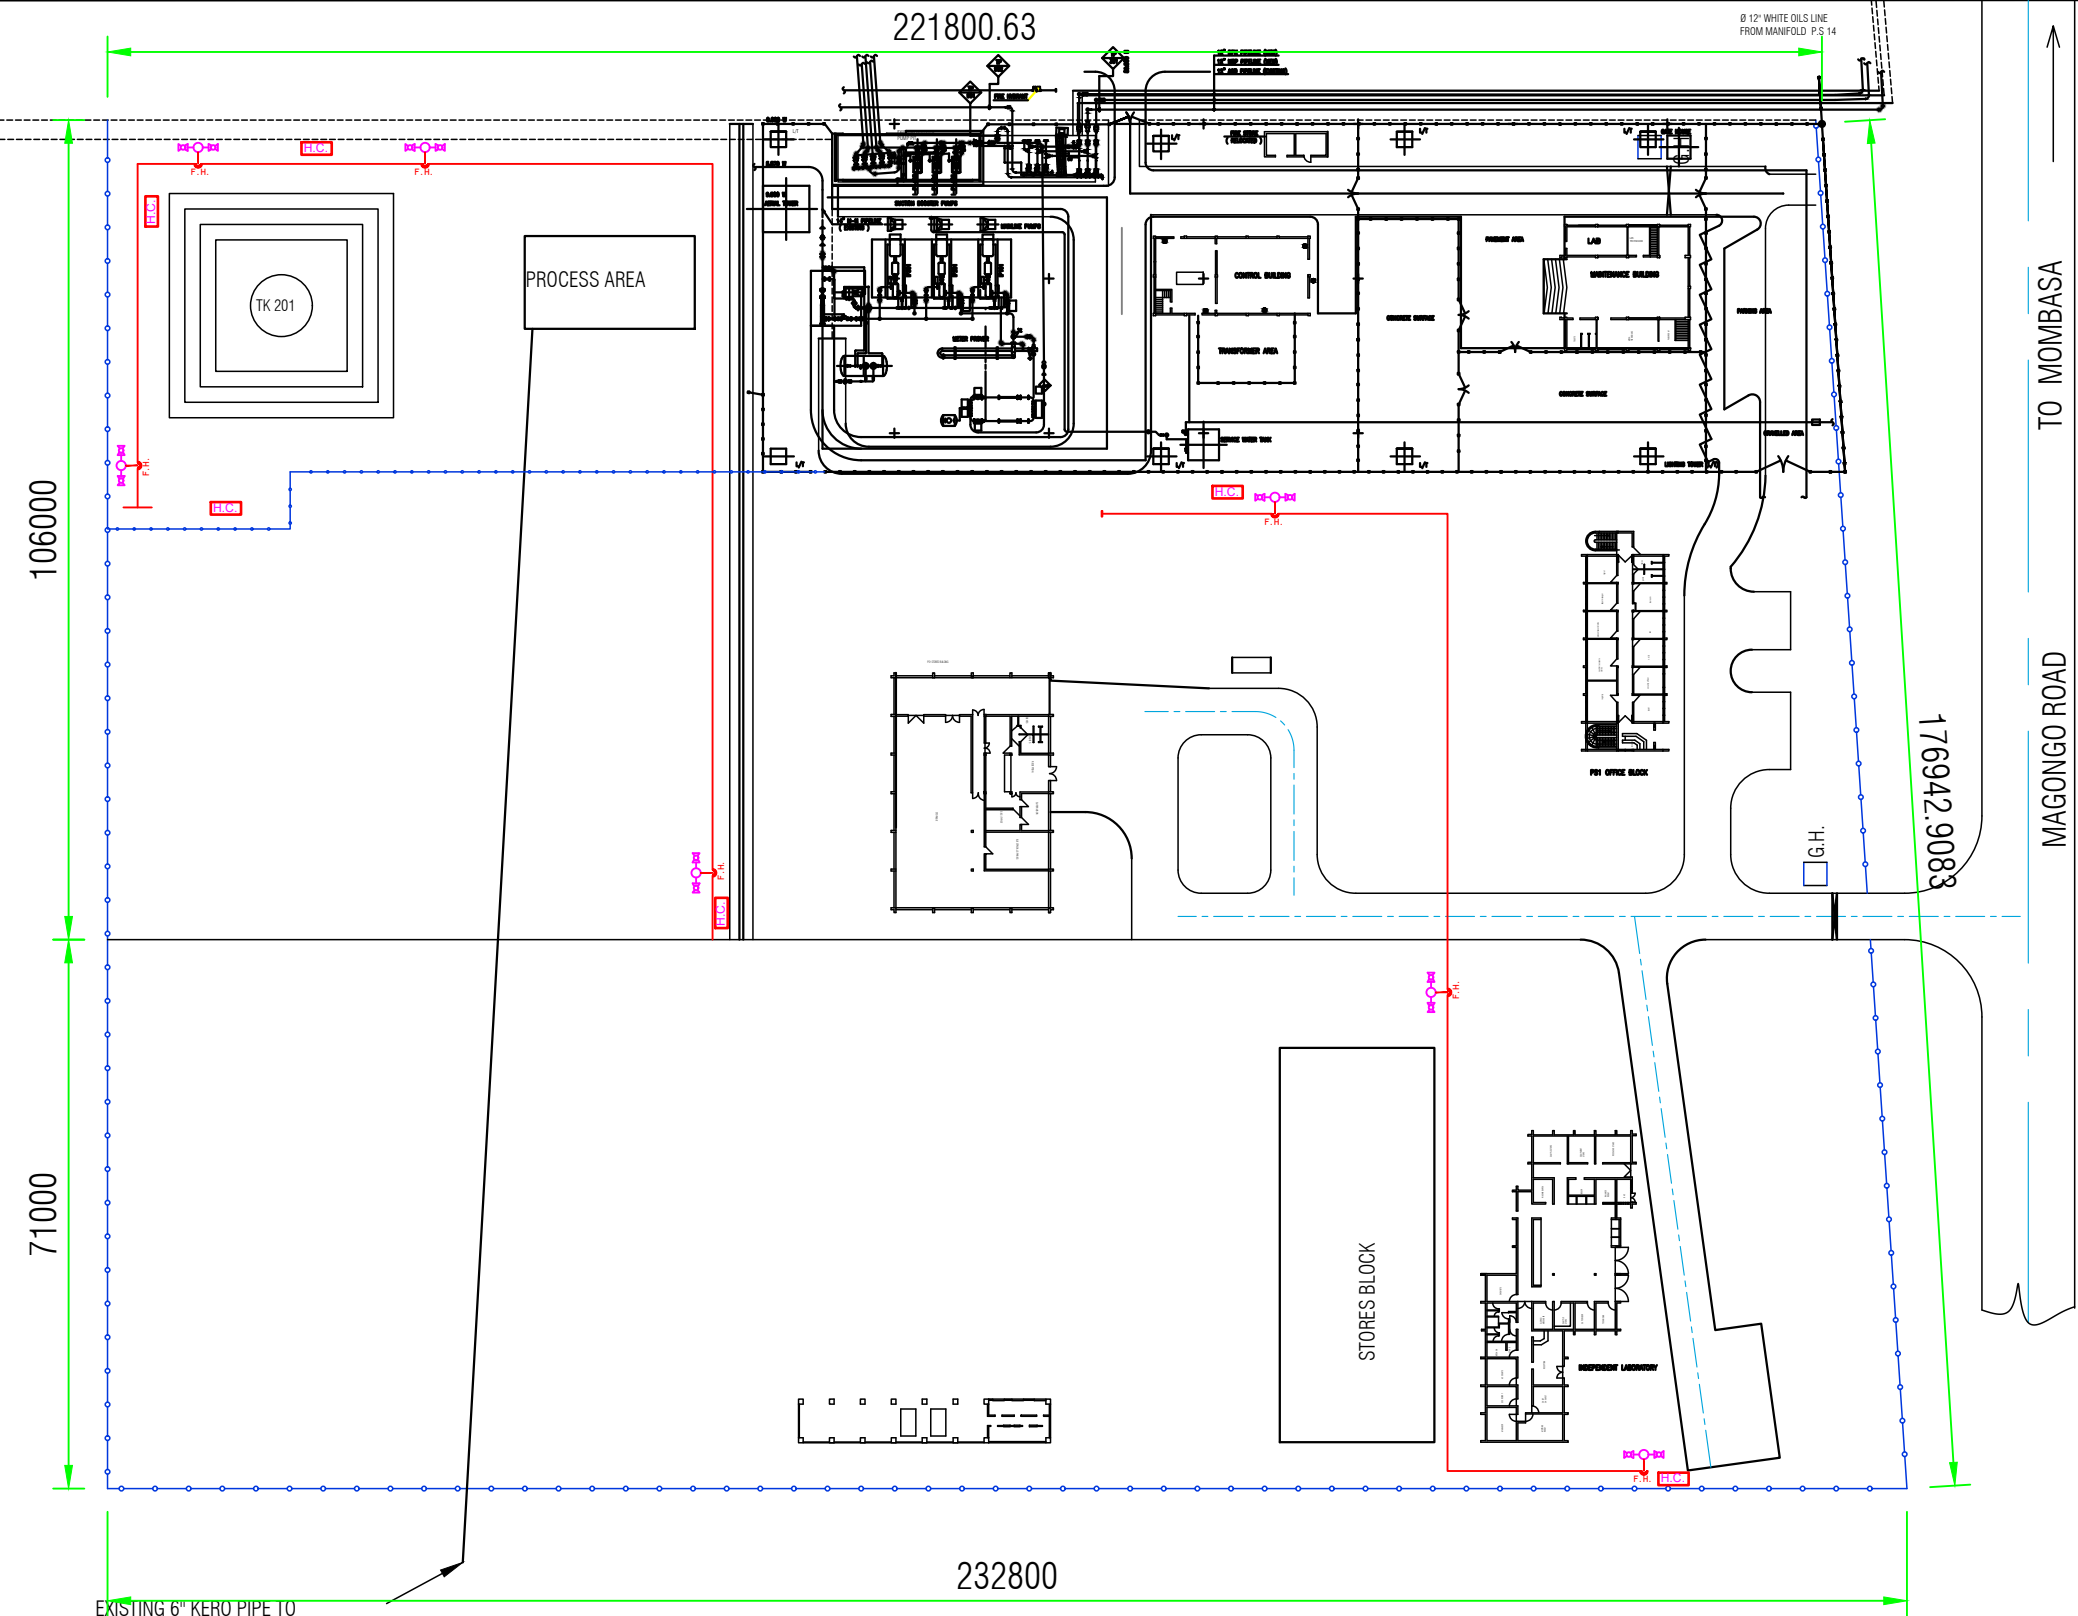



HEAD OFFICE KENPIPE PLAZA
INDUSTRIAL AREA, SEKONDI ROAD,
P.O.BOX 73442- 00200
TEL: 6532244 / 020- 2606500-4
FAX: 530384 / 650438
MOBILE: 0722 207 678 / 9 / 0734 333 215/217/219
NAIROBI, KENYA
Email: info@kpc.co.ke Website: www.kpc.co.ke

KENYA PIPELINE COMPANY LIMITED

JOB TITLE		MOMBASA TERMINAL - PS1	
DRG. TITLE		STATION LAYOUT PLAN	
DRAWN BY:	J.N. NDUATI	DATE	APRIL, 2014
APPROVED BY:	P.W.M	DATE	APRIL, 2014
DESIGNED BY:		DATE	APRIL, 2014
DRW NO.		KPC/O1/GA-000	
This drawing is confidential, the design and information on the drawings are subject to copyright and design right as of the date of Issue. The drawing shall not be reproduced in whole or part, or released to third parties without the written consent of KENYA PIPELINE COMPANY LIMITED.			

